

IN THE HIGH COURT OF JUSTICE

KING'S BENCH DIVISION

B E T W E E N:

- (1) 1 LEADENHALL GP LIMITED
- (2) 1 LEADENHALL NOMINEE LIMITED
- (3) MULTIPLEX CONSTRUCTION EUROPE LIMITED

Claimants

and

PERSONS UNKNOWN ENTERING IN OR REMAINING AT
THE CONSTRUCTION SITE AT 1 LEADENHALL STREET,
LONDON EC3V 1PP WITHOUT THE CLAIMANTS'
PERMISSION

Defendants

"SSW10"

This is the exhibit marked "SSW10" referred to in the witness statement of Stuart Sherbrooke Wortley dated 19 February 2024

Important Notice

High Court of Justice – Claim No QB-2022-000406

On 15 February 2022, an injunction was made by the High Court of Justice prohibiting anyone from entering on or remaining at any part of the construction site at 1 Leadenhall Street, London EC3 without the owners' permission. Anyone in breach of the injunction will be in contempt of court and may be imprisoned, fined or have their assets seized.

**This means that you must not go beyond this notice and enter this construction site without permission.
If you do, you may be sent to prison or have your assets seized.**


Copies of the documents listed below may be viewed at:-


<https://www.brookfieldproperties.com/en/our-properties/detail/One-Leadenhall-Important-Legal-Notice.html>

- Claim Form + Particulars of Claim
- Application Notice dated 8 February 2022
- Witness Statement of Peter Clarke dated 4 February 2022 and 15 February 2022
- Witness Statements of Stuart Wortley dated 8 February 2022 and 14 February 2022
- Order dated 15 February 2022



Copies may also be obtained from the Site Office or by contacting Stuart Wortley of Eversheds Sutherland on 0771 288 1393 or by email stuartwortley@eversheds-sutherland.com

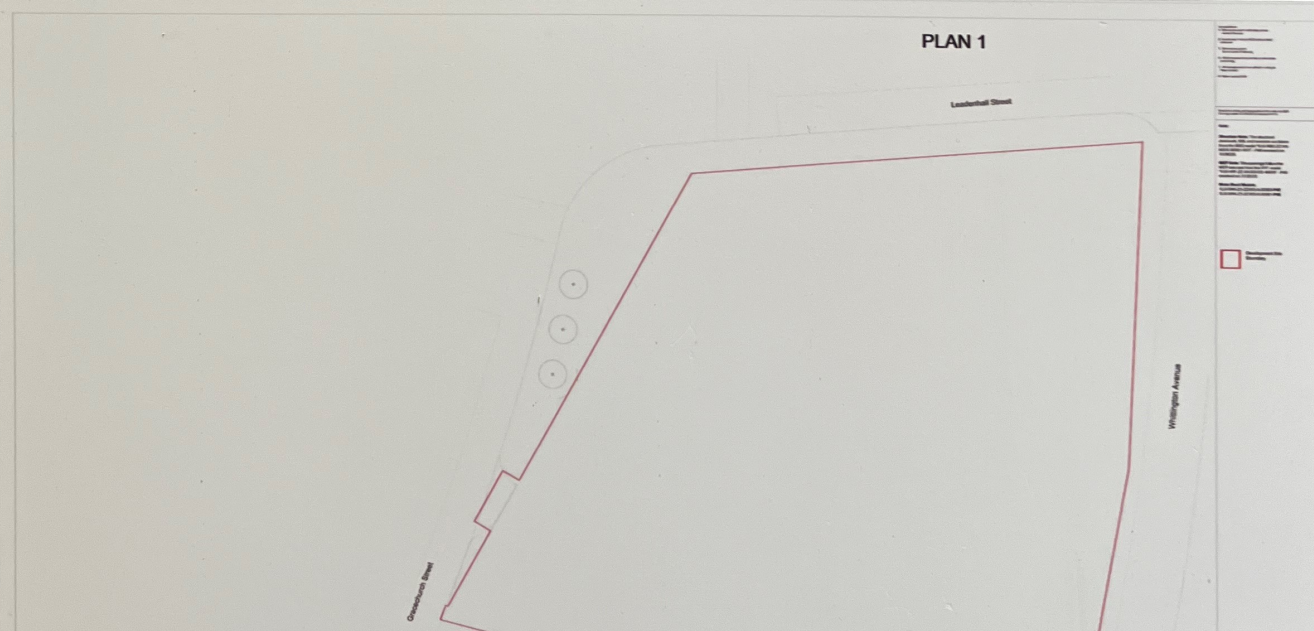

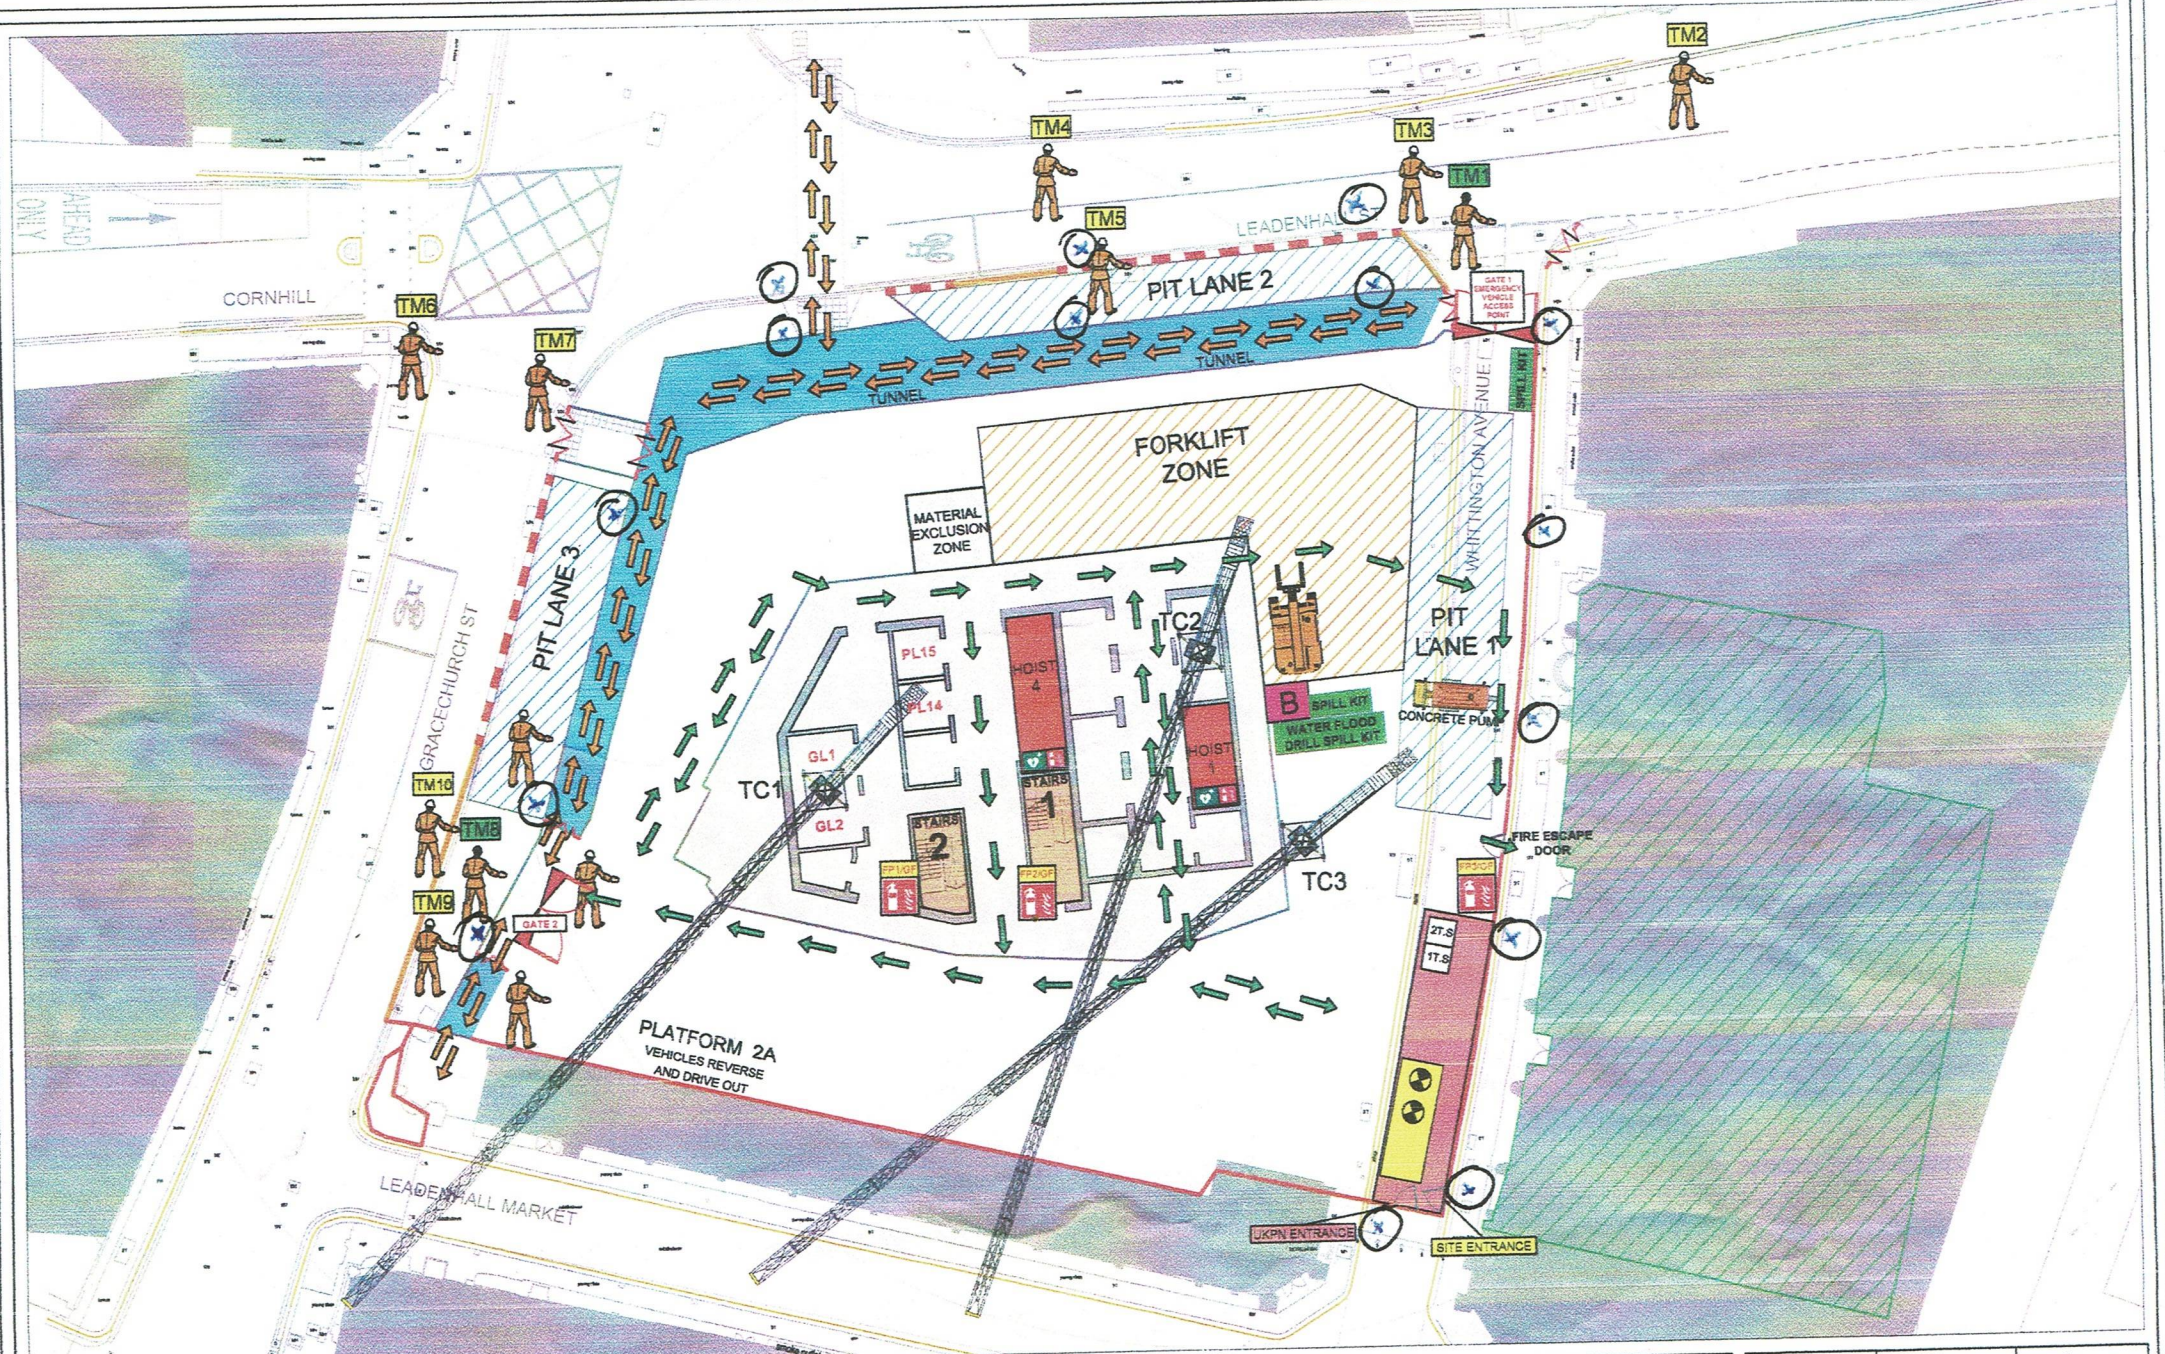

KEY		FOCUS BSI STORE		MHO STAIRCASE		SITE ENTRANCE		GL GOODS LIFT	
	HOARDING		STORAGE AREA		FOCUS BSI STORE		HOIST STAIRCASE		GL GOODS LIFT
	DEPBRILLATOR		WALKWAYS		TRAFFIC MARSHAL		FUEL BOLSER		PL PASSANGER LIFT
	FIRE POINT		TEMPORARY PUBLIC WALKWAY		MARSHAL'S SUPERVISOR		HOIST		TEMPORARY SUB-STATION
	GATE		PEDESTRIAN GATE		UKPN		STAIRS		PEDESTRIAN TUNNEL
	EXPANDABLE BARRIER		FOCUS CONCERTINA BARRIER		SPILL KIT				

1 Leadenhall Street
 London
 Ground Floor Logistics Plan

FOCUS LOGISTICS

CLIENT **MULTIPLEX**

Drawn AK	Checked	Approved
SCALE NTS		Date 19.12.2023
Drawing No. LD-01-LP		Revision Rev X